

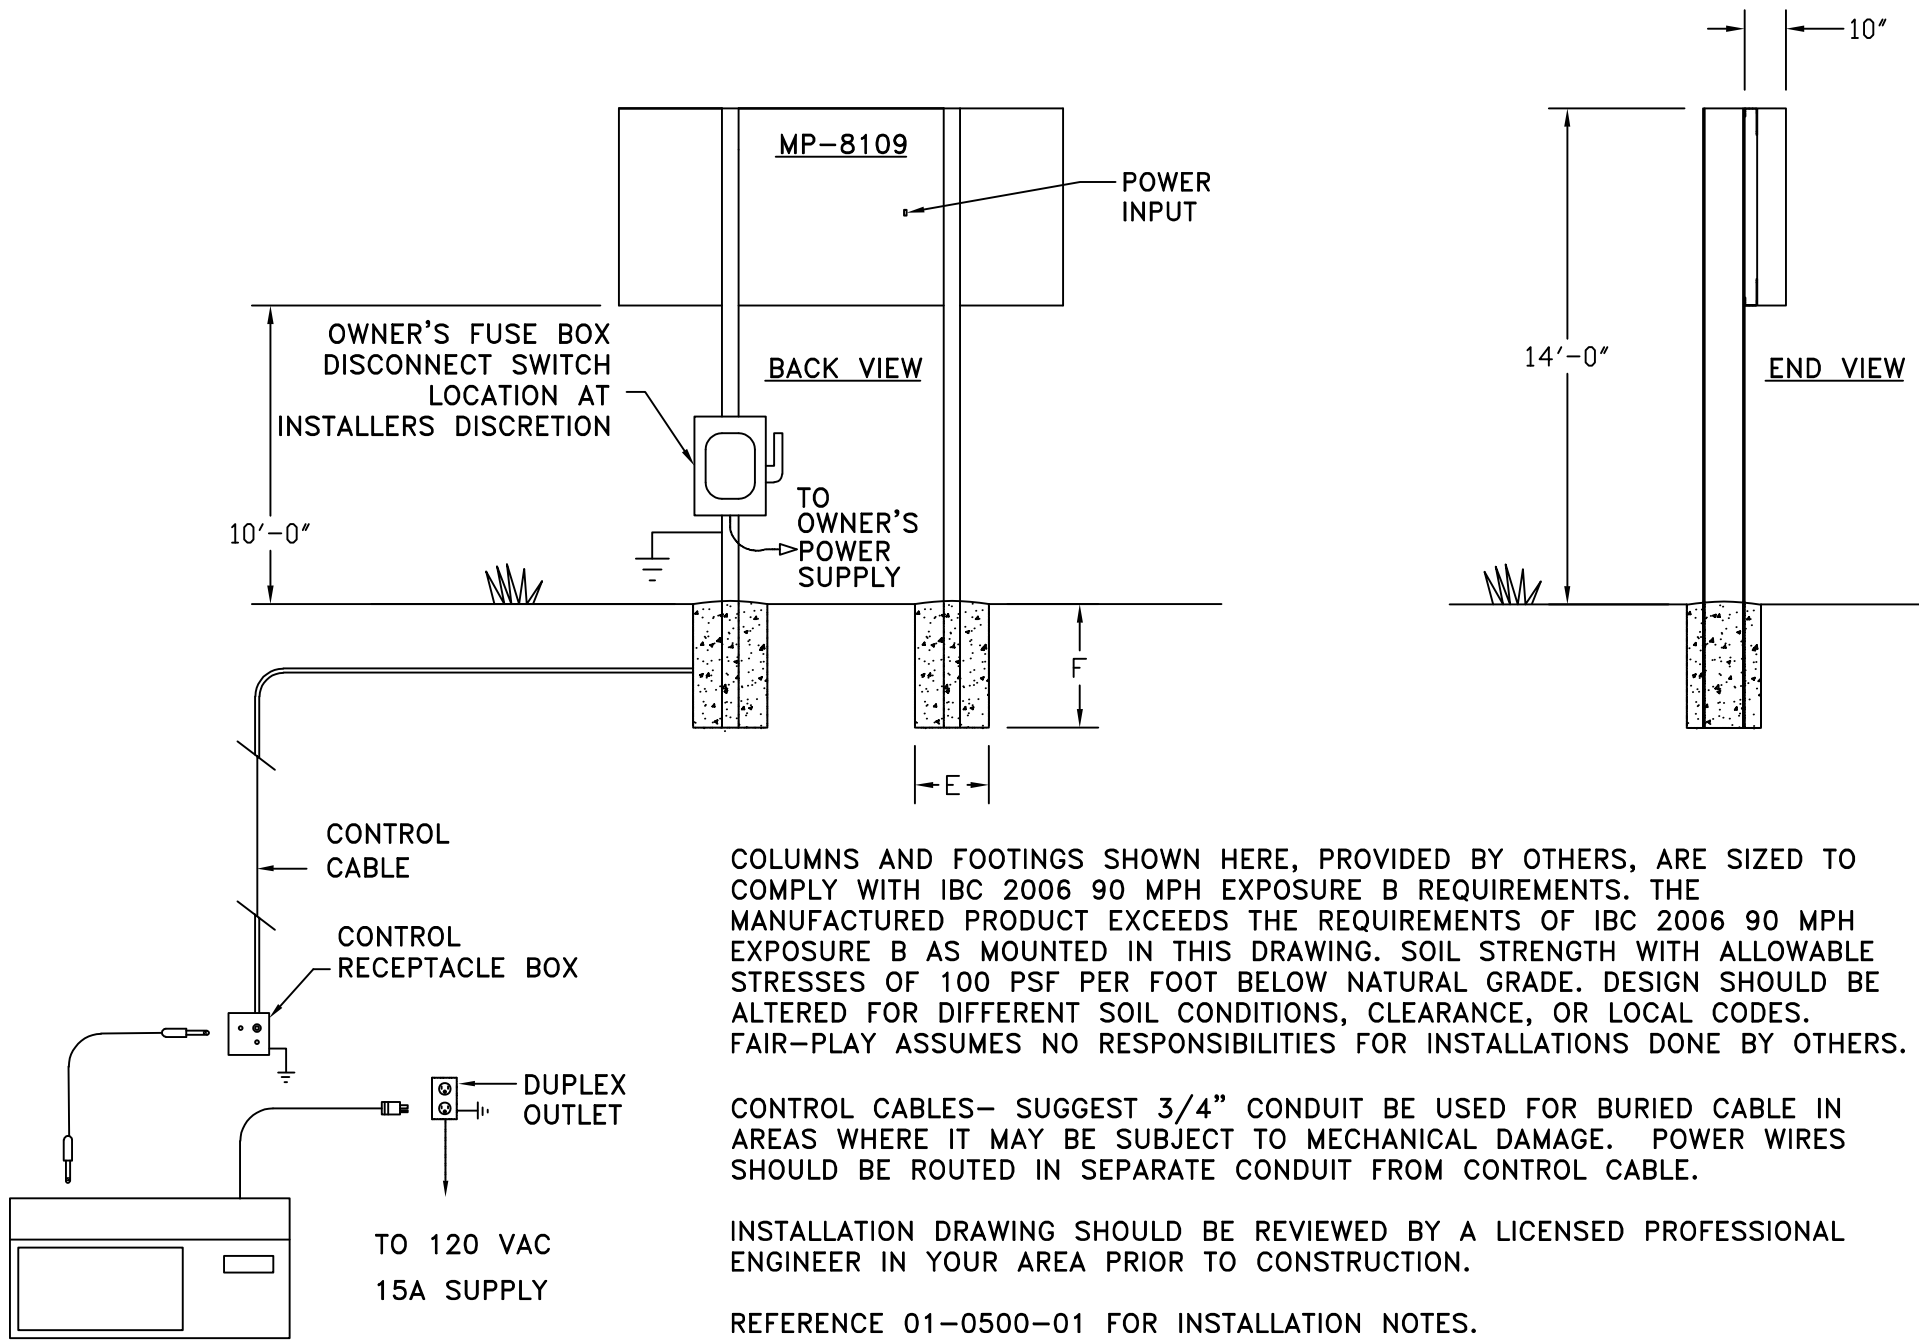


A	B	C	D	E	F	G	H	COLUMNS	POWER
4'-6"	2'-3"	3'-9 1/2"	1 1/4"	2'-6"	5'-0"	4'-0"	9'-0"	W8 X 13	REFERENCE 01-8109-17-1

DIMENSIONS

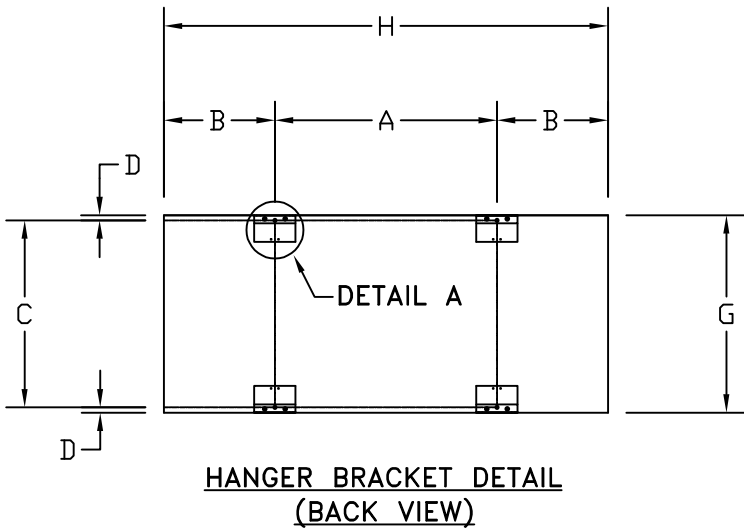

SCBD CONTROL

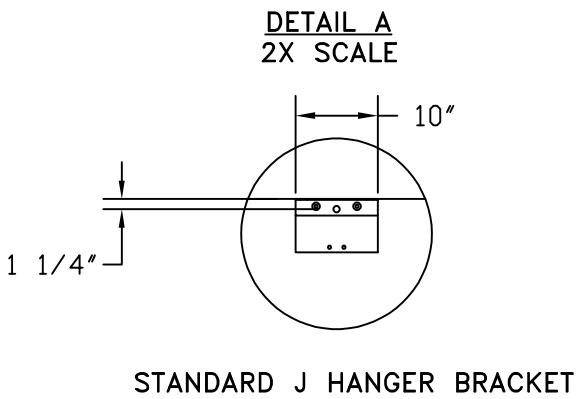

OR		ORIGINAL RELEASE		04-19-24	BEW	THIS DOCUMENT CONTAINS FAIR-PLAY PROPRIETARY INFORMATION. ANY DISCLOSURE, USE OR DUPLICATION OF THE DOCUMENT OR OF ANY INFORMATION CONTAINED THEREIN FOR OTHER THAN THE SPECIFIC PURPOSE FOR WHICH IT WAS DISCLOSED IS EXPRESSLY PROHIBITED, EXCEPT AS MAY BE OTHERWISE AGREED TO IN WRITING. COPYRIGHT 2022.	
REV.#		CHANGE		DATE	BY	TITLE INSTALLATION FOR MP-8109	
						DRAWN BY BEW DATE 04-19-24 SCALE 1/4"=1'-0"	MODEL B MP-8109 DWG. NO. 01-8109-17-2

CUSTOMER APPROVAL:

PROJECT:

REFERENCE #:

MY SIGNATURE BELOW SIGNIFIES MY APPROVAL TO PROCEED WITH THE DESIGN WORK SPECIFIED HEREIN AND ACKNOWLEDGEMENT THAT I HAVE RECEIVED AND READ THE INSTALLATION SPECIFICATIONS CONTAINED IN FAIR-PLAY DOCUMENT NO. 01-0500-01. CONSULT YOUR FAIR-PLAY SALES ASSOCIATE IF YOU SHOULD HAVE ANY QUESTIONS OR REQUIRE ANY CHANGES TO THIS DOCUMENT.

SIGNATURE:

PRINT NAME:

DATE:

6110 AVIATOR DRIVE  
HAZELWOOD, MO 63042