



A	B	C	D	E	F	G	H	COLUMNS	POWER
6'-0"	12'-0"	4'-5 1/2"	5'-1 1/2"	3'-0"	12'-6"	10'-0"	24'-0"	W12 X 40	REFERENCE 01-8124-129-1


DIMENSIONS

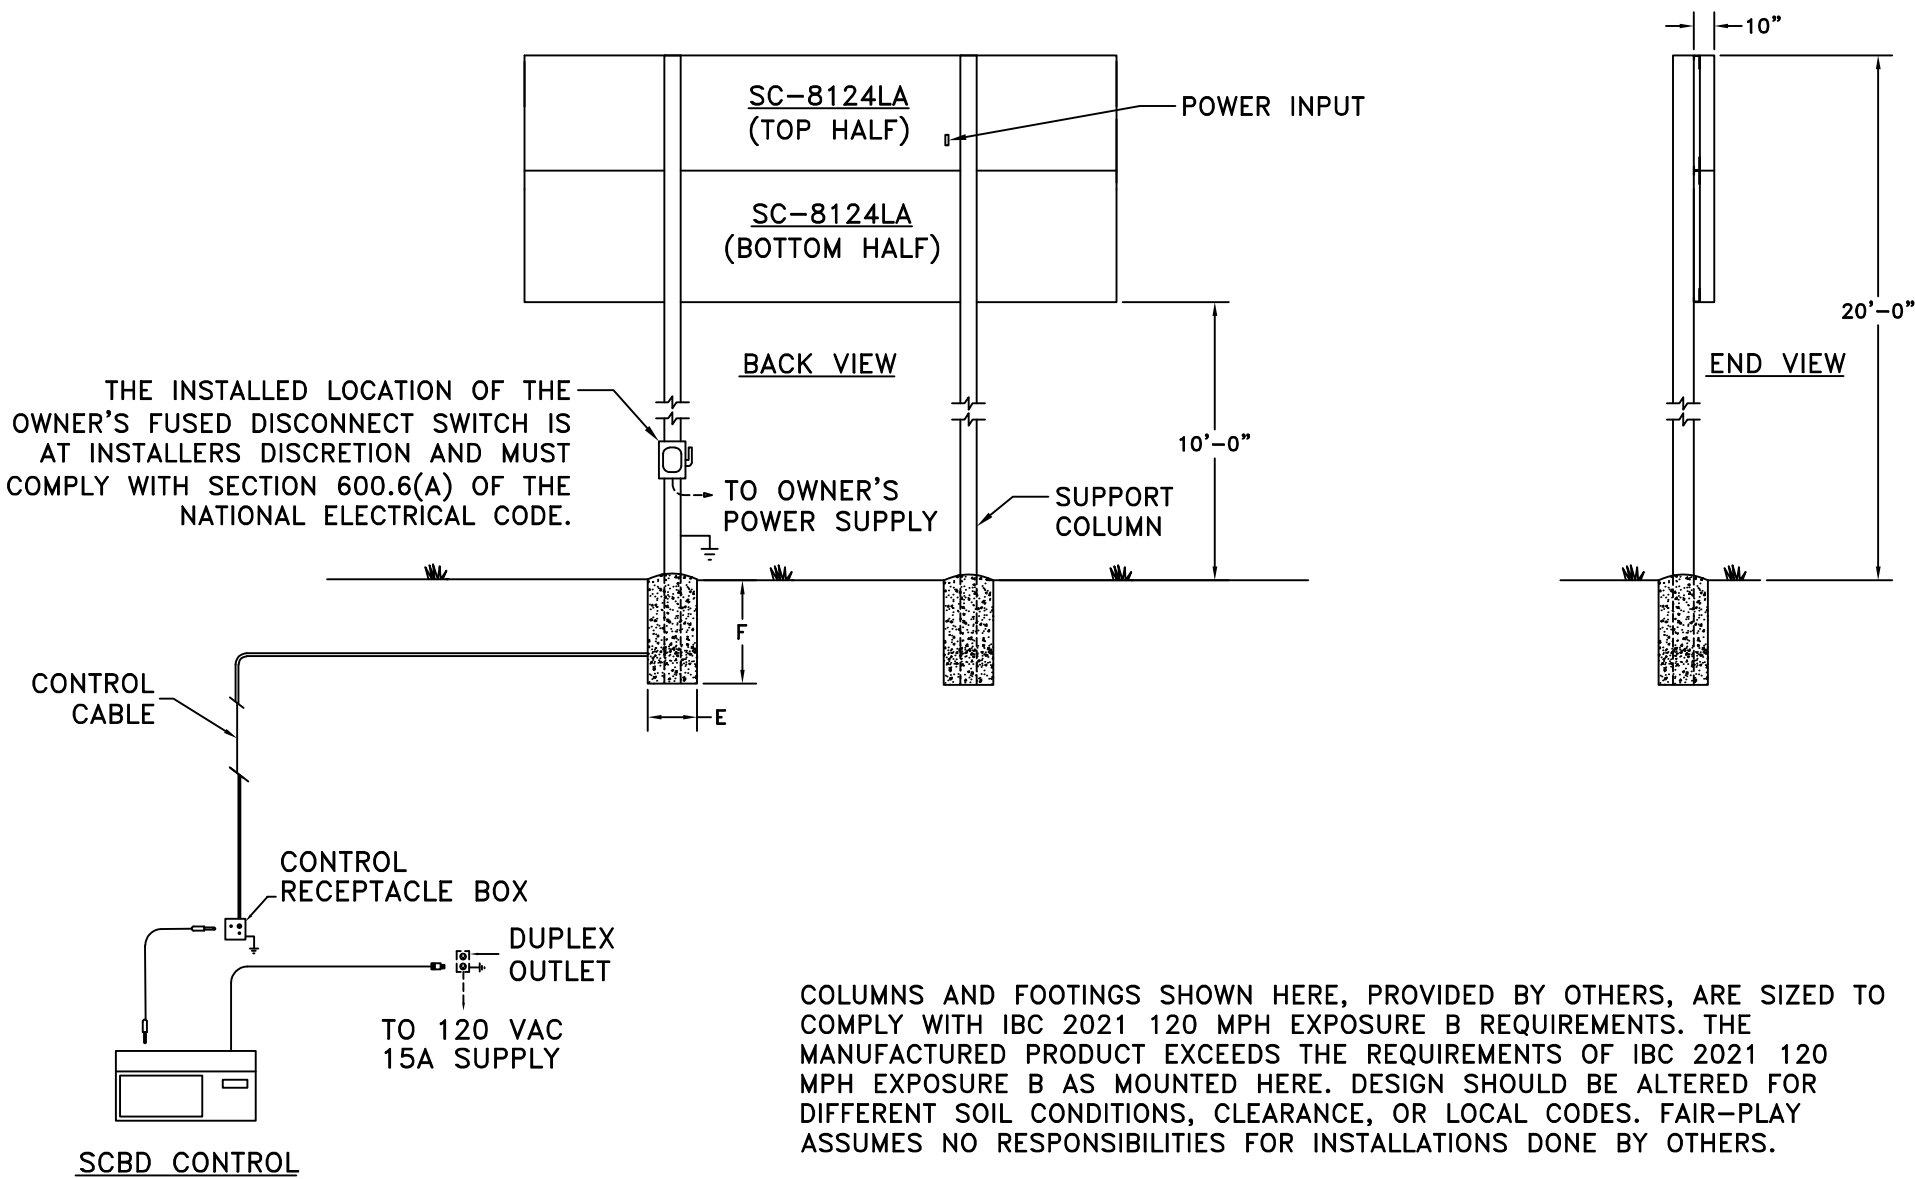

DETAIL A
(4X SCALE)

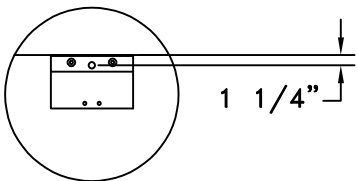

STANDARD J HANGER BRACKET

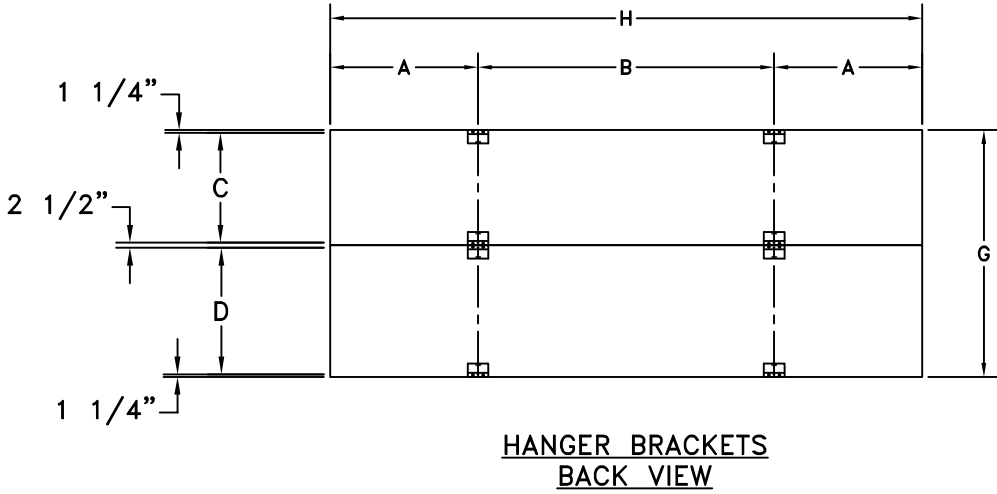

OR	ORIGINAL RELEASE	08-02-24	BEW
REV.#	CHANGE	DATE	BY

CUSTOMER APPROVAL:		MY SIGNATURE BELOW SIGNIFIES MY APPROVAL TO PROCEED WITH THE DESIGN WORK SPECIFIED HEREIN AND ACKNOWLEDGEMENT THAT I HAVE RECEIVED AND READ THE INSTALLATION SPECIFICATIONS CONTAINED IN FAIR-PLAY DOCUMENT NO. 01-0500-01. CONSULT YOUR FAIR-PLAY SALES ASSOCIATE IF YOU SHOULD HAVE ANY QUESTIONS OR REQUIRE ANY CHANGES TO THIS DOCUMENT.	
PROJECT:	SIGNATURE:	DATE:	
REFERENCE #:	PRINT NAME:		

6110 AVIATOR DRIVE HAZELWOOD, MO 63042	THIS DOCUMENT CONTAINS FAIR-PLAY PROPRIETARY INFORMATION. ANY DISCLOSURE, USE OR DUPLICATION OF THE DOCUMENT OR OF ANY INFORMATION CONTAINED THEREIN FOR OTHER THAN THE SPECIFIC PURPOSE FOR WHICH IT WAS DISCLOSED IS EXPRESSLY PROHIBITED, EXCEPT AS MAY BE OTHERWISE AGREED TO IN WRITING. COPYRIGHT 2022.	TITLE	DRAWN BY	MODEL
		INSTALLATION FOR	BEW	B
		SC-8124LA	DATE	SC-8124LA
		08-02-24	SCALE	DWG. NO.
		1/8"=1'-0"		01-8124-129-2